

PROJECT DETAILS

For internal training purpose.

Project Details	High Rise Residential
Design	Mix
No. of Units	500 (approx.)
Towers	3
Phases	2
Phase 1	3 Towers
Floors (Tower 4)	2B + G + 16
Floors (Tower 5 & 6)	2B + G + 24

MASTER PLAN

For internal training purpose.

MASTER PLAN

Key:

- | | | | |
|---------------------|--------------------------------|--|---|
| 1. Entrance Garden | 8. Meditation | 15. Wildlife Garden | 21. Parking |
| 2. Children's Play | 9. Sensory Garden | 16. Celebration Lawn | 22. Entrance Island |
| 3. Communal Garden | 10. Planted Bioswale + Pathway | 17. Children's Play | 23. Pedestrian Path |
| 4. Stepping Terrace | 11. Terraced Landscape | 18. Woodland Seating | 24. Arrival Signage And Feature Wall |
| 5. Linear Garden | 12. Central Plaza | 19. Tennis Court | 25. Wild Flower Green Roof
(Club House Roof) |
| 6. BBQ Pit | 13. Tower Green Plaza | 20. Podium Garden And Swimming Pool
(Club House Roof) | |
| 7. Organic Kitchen | 14. Community Seating | | |





--- Club House

TYPICAL FLOOR PLANS

For internal training purpose.



TOWER D

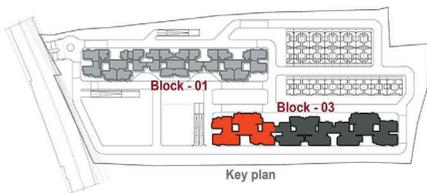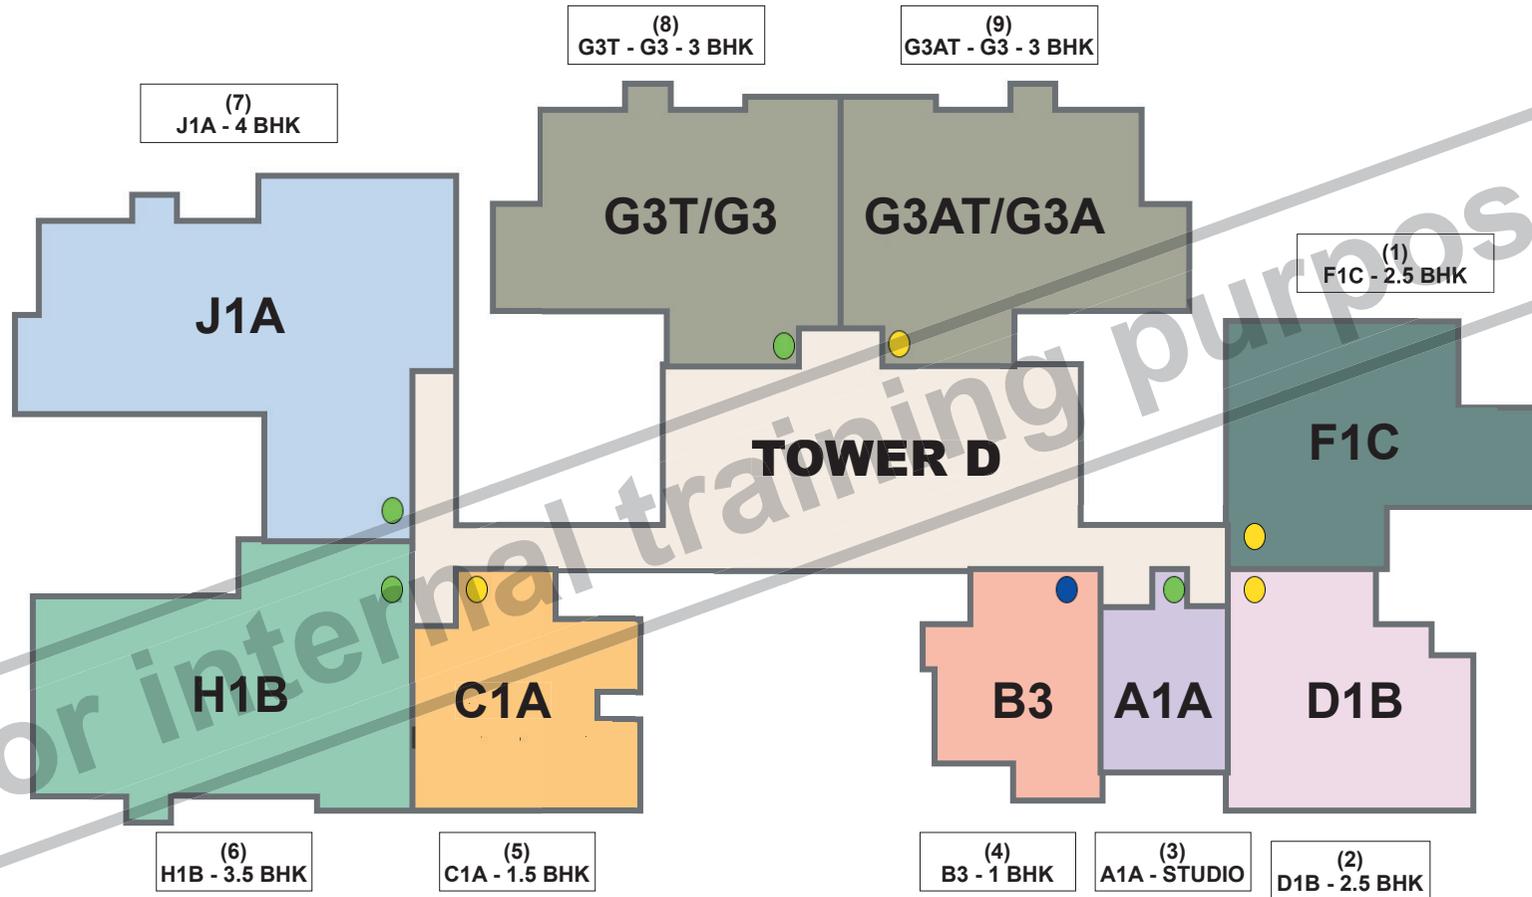

● EAST ● WEST ● NORTH

Not to scale.



TOWER E

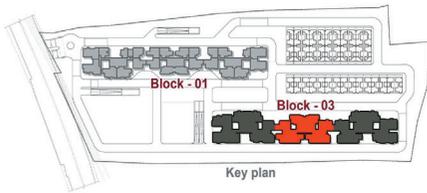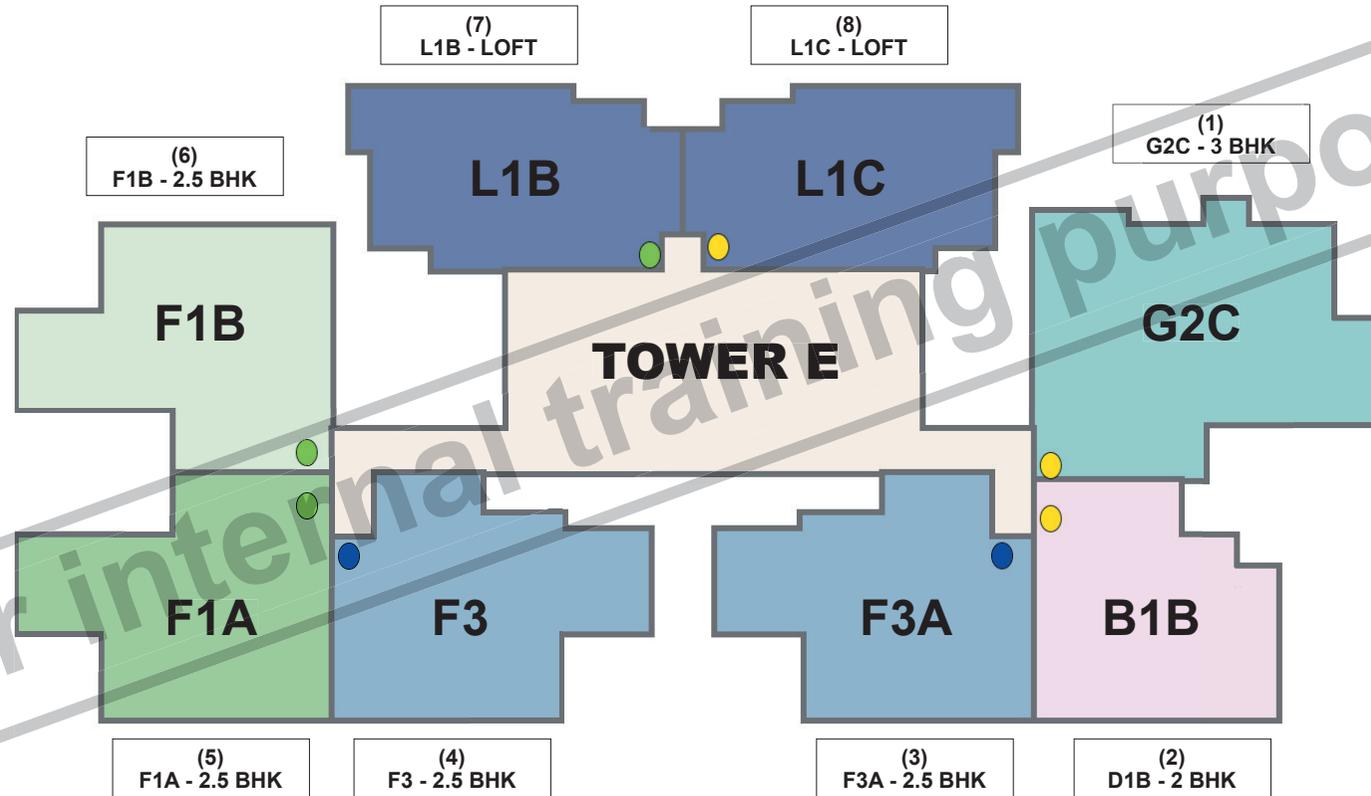

● EAST ● WEST ● NORTH

Not to scale.

TOWER F

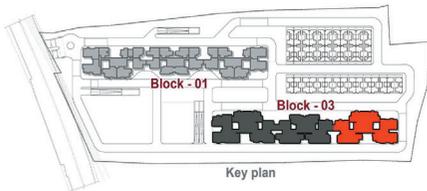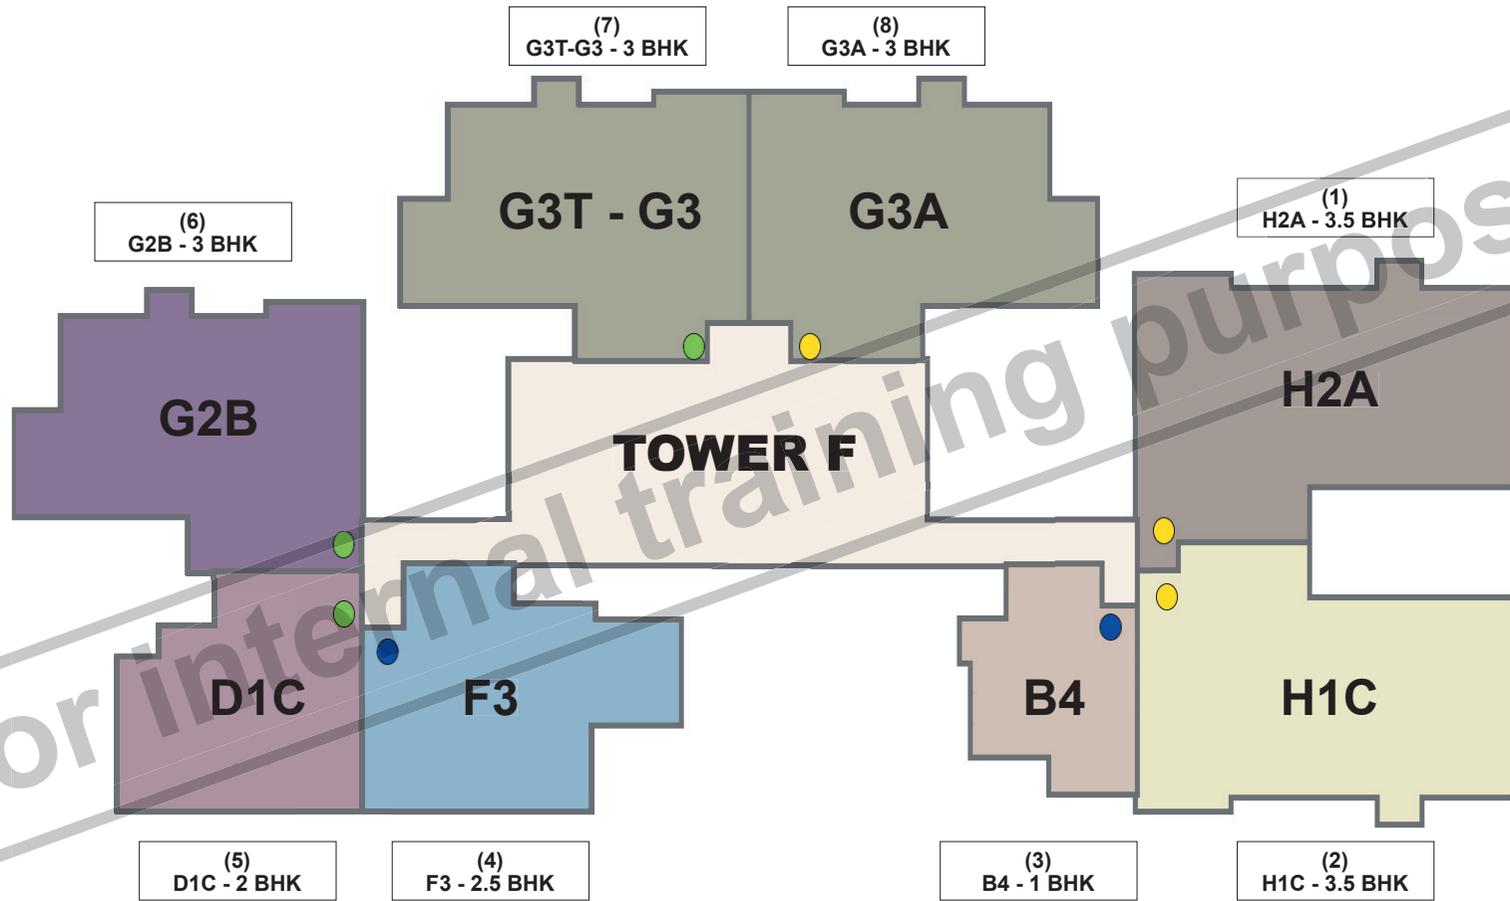


● EAST ● WEST ● NORTH

Not to scale.


UNIT PLANS

For internal training purpose.



TYPE B3 - 1 BED SALEABLE AREA: 786 SQFT

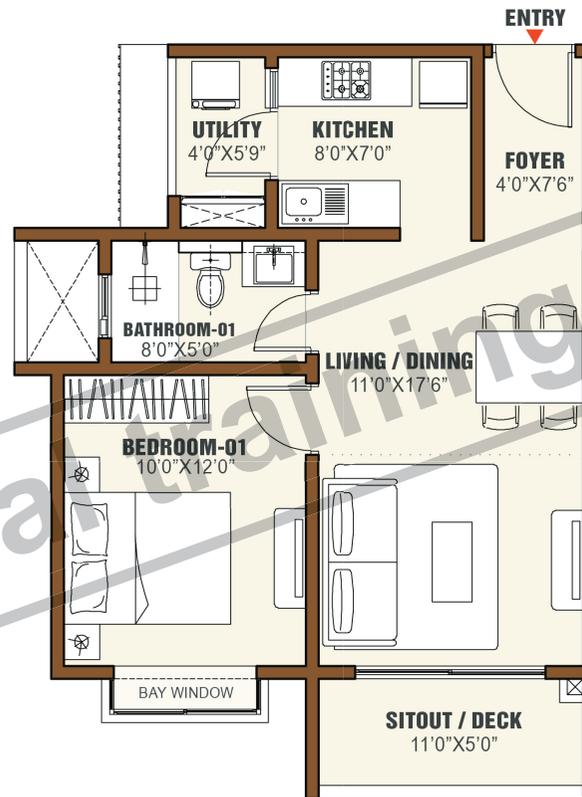



For internal training purpose.

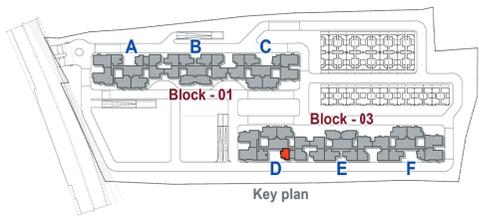



TYPE C1A - 1 BED WITH STUDY SALEABLE AREA: 1088 SQFT

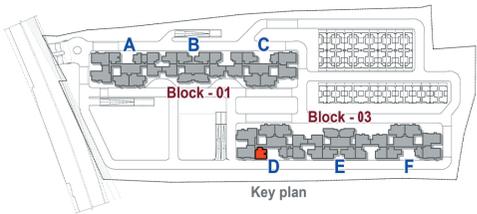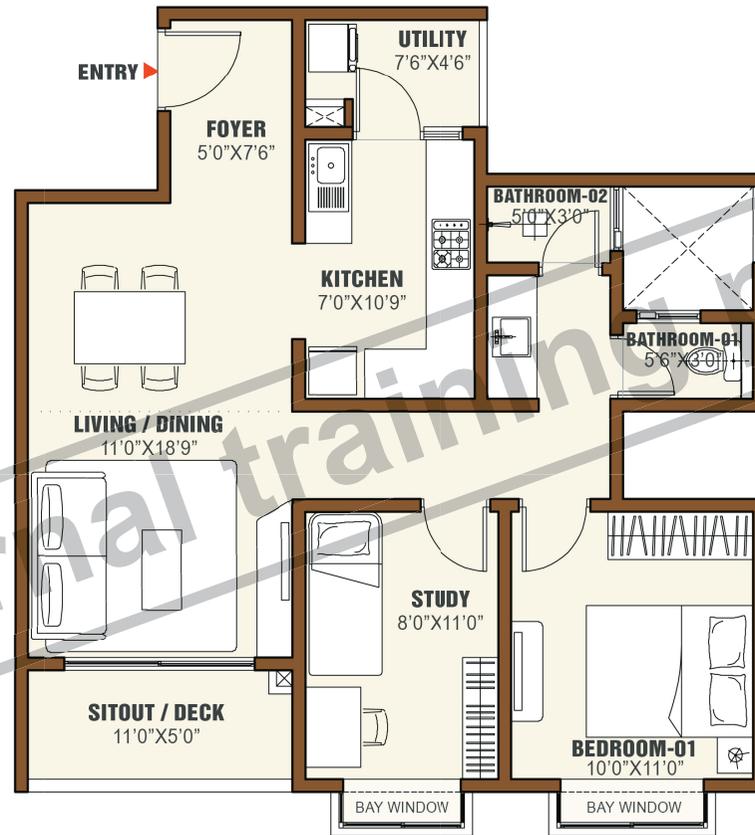



TYPE D1B - 2 BED SALEABLE AREA: 1165 SQFT

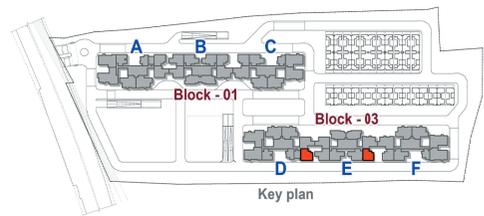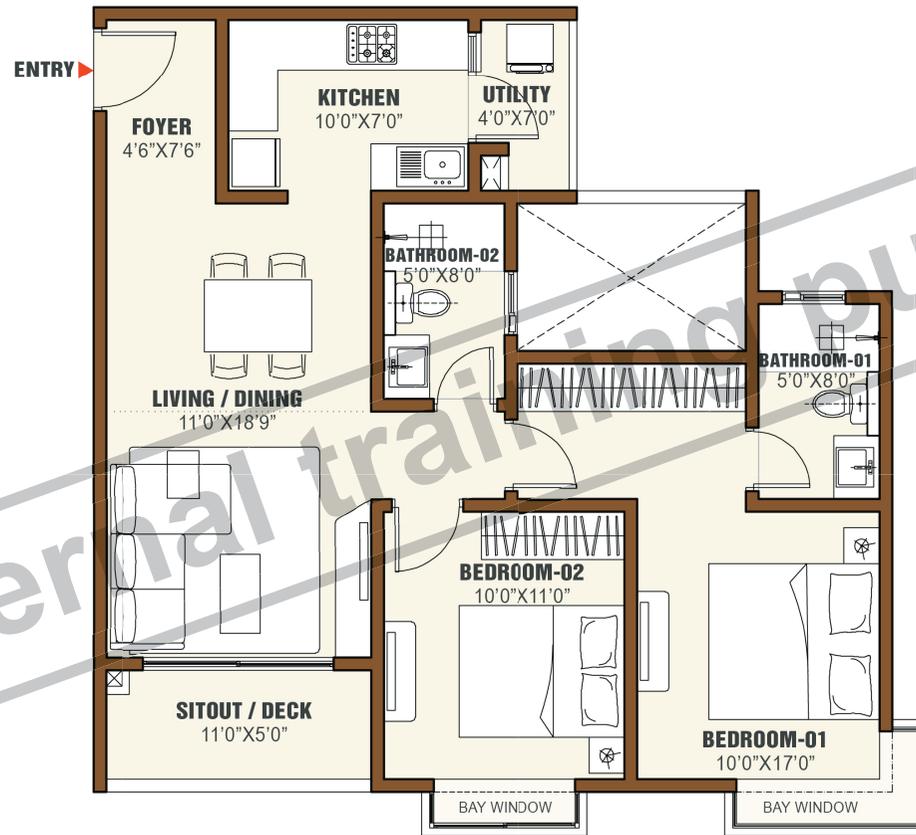



TYPE F1C - 2 BED WITH STUDY SALEABLE AREA: 1371 SQFT

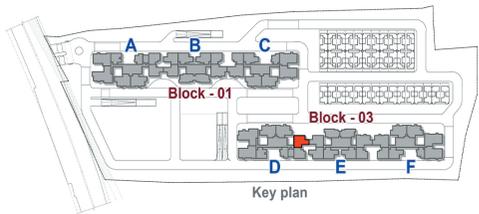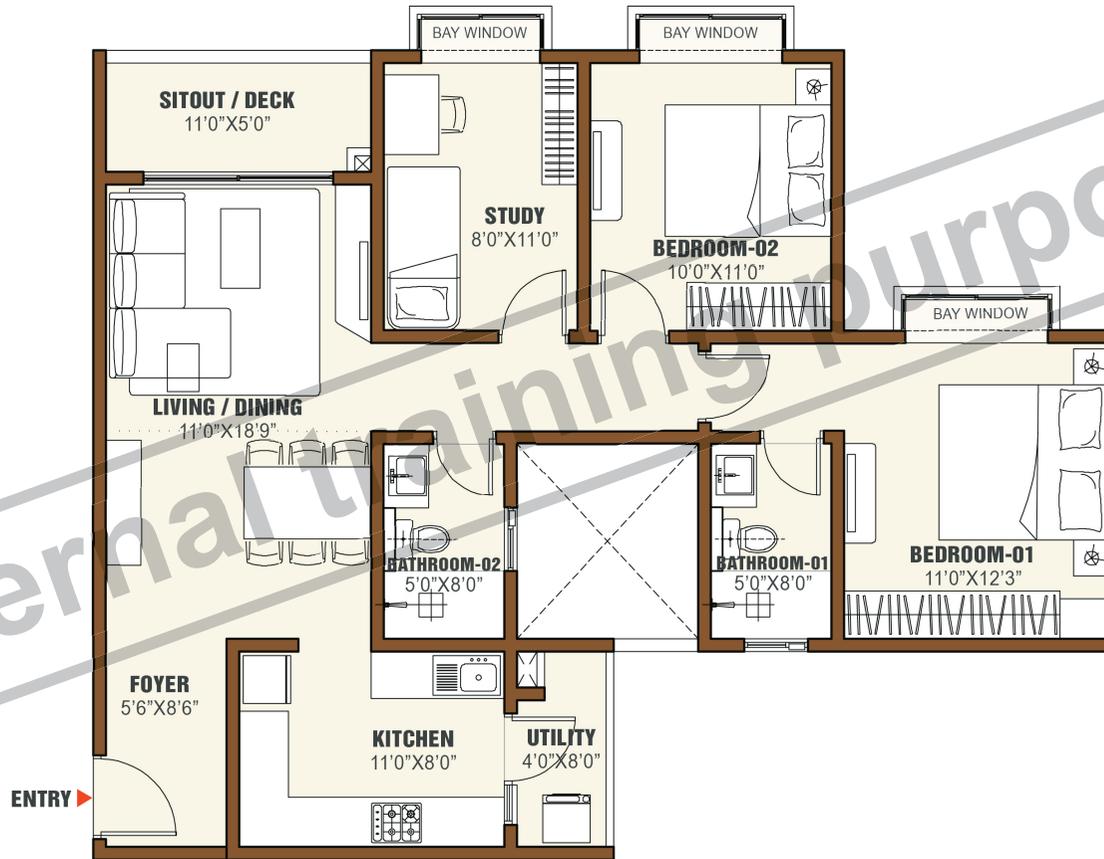



TYPE G3 - 3 BED SALEABLE AREA: 1730 SQFT

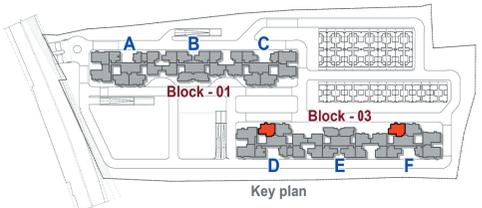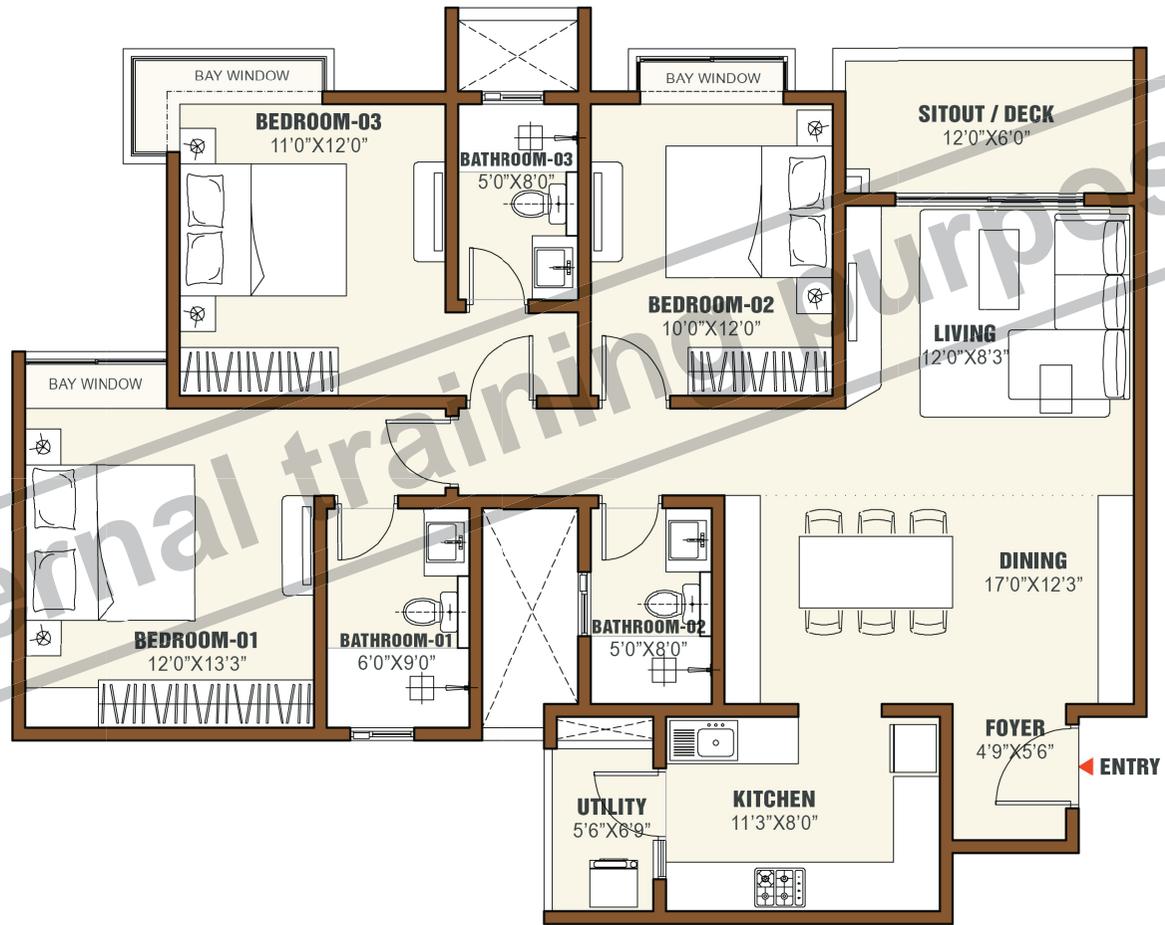



TYPE G3A - 3 BED SALEABLE AREA: 1730 SQFT

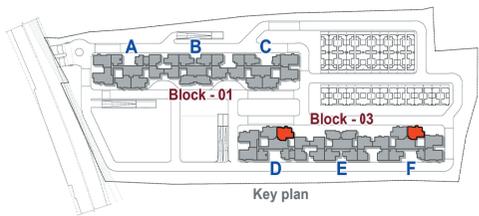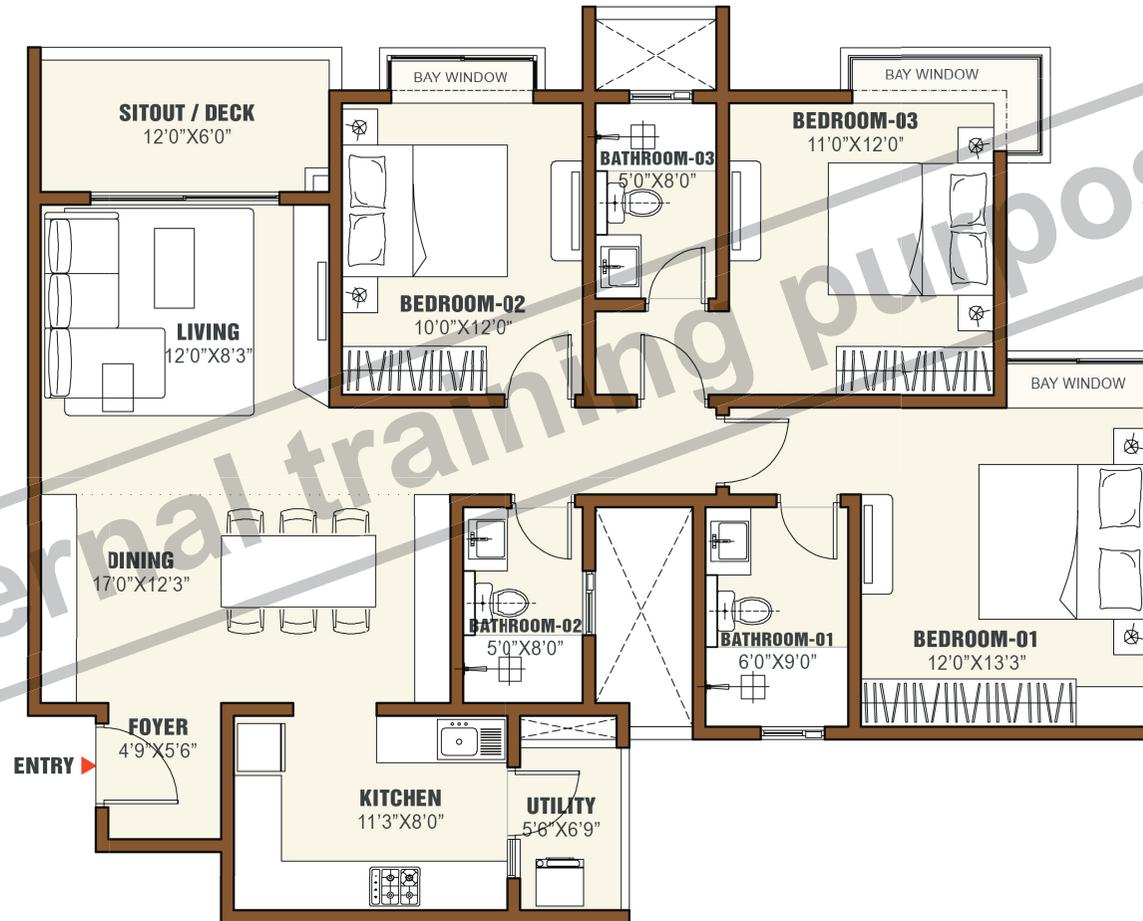



TYPE H1B - 3 BED WITH STUDY SALEABLE AREA: 2006 SQFT

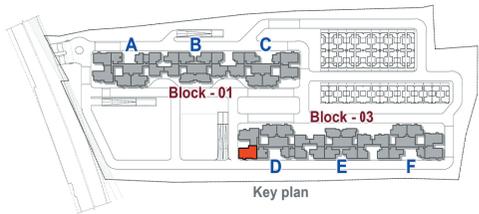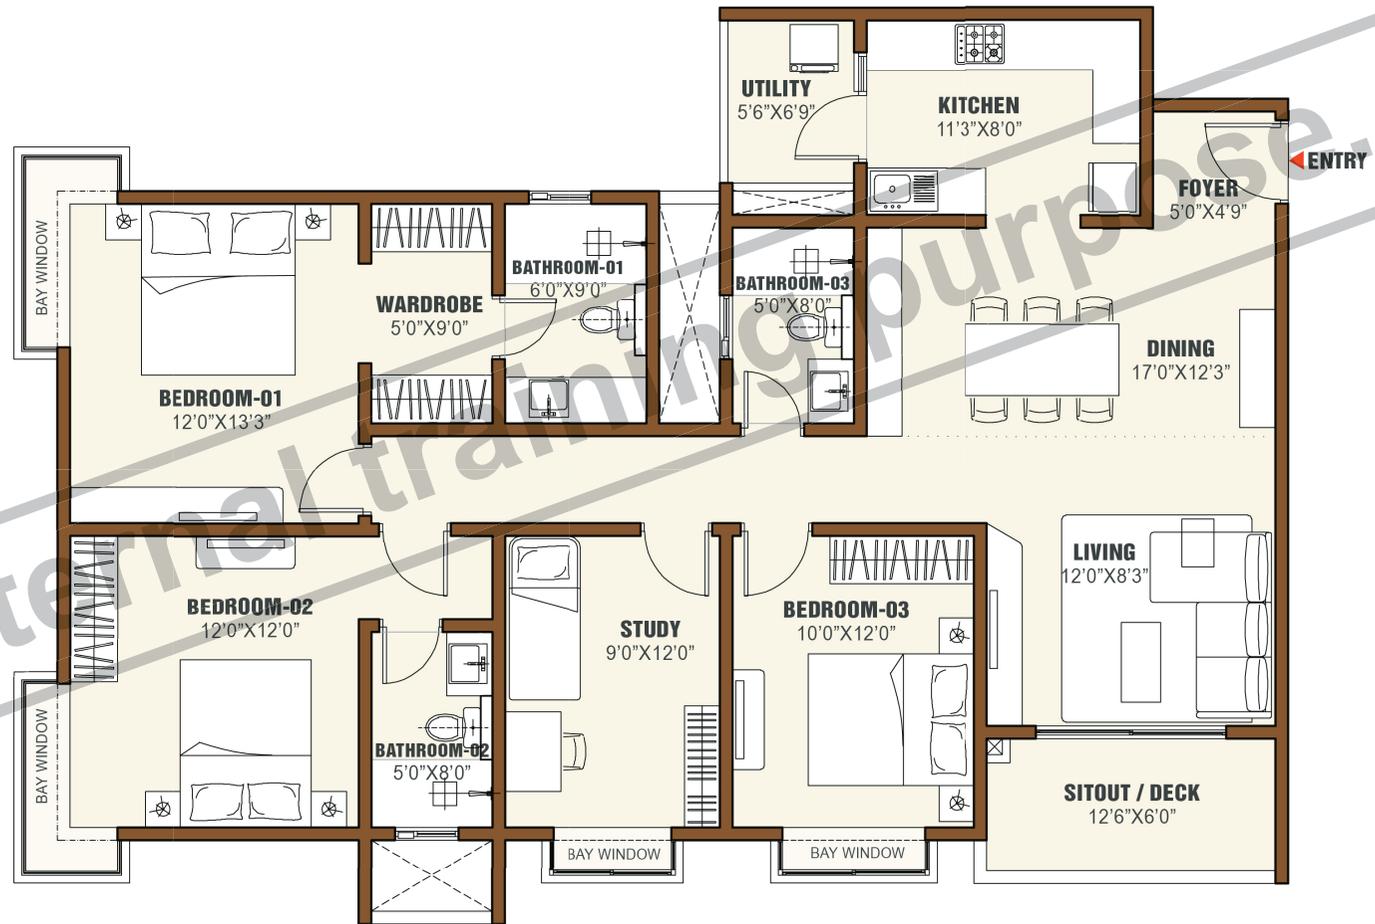



TYPE J1A - 4 BED SALEABLE AREA: 2506 SQFT

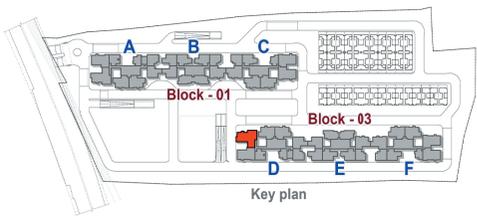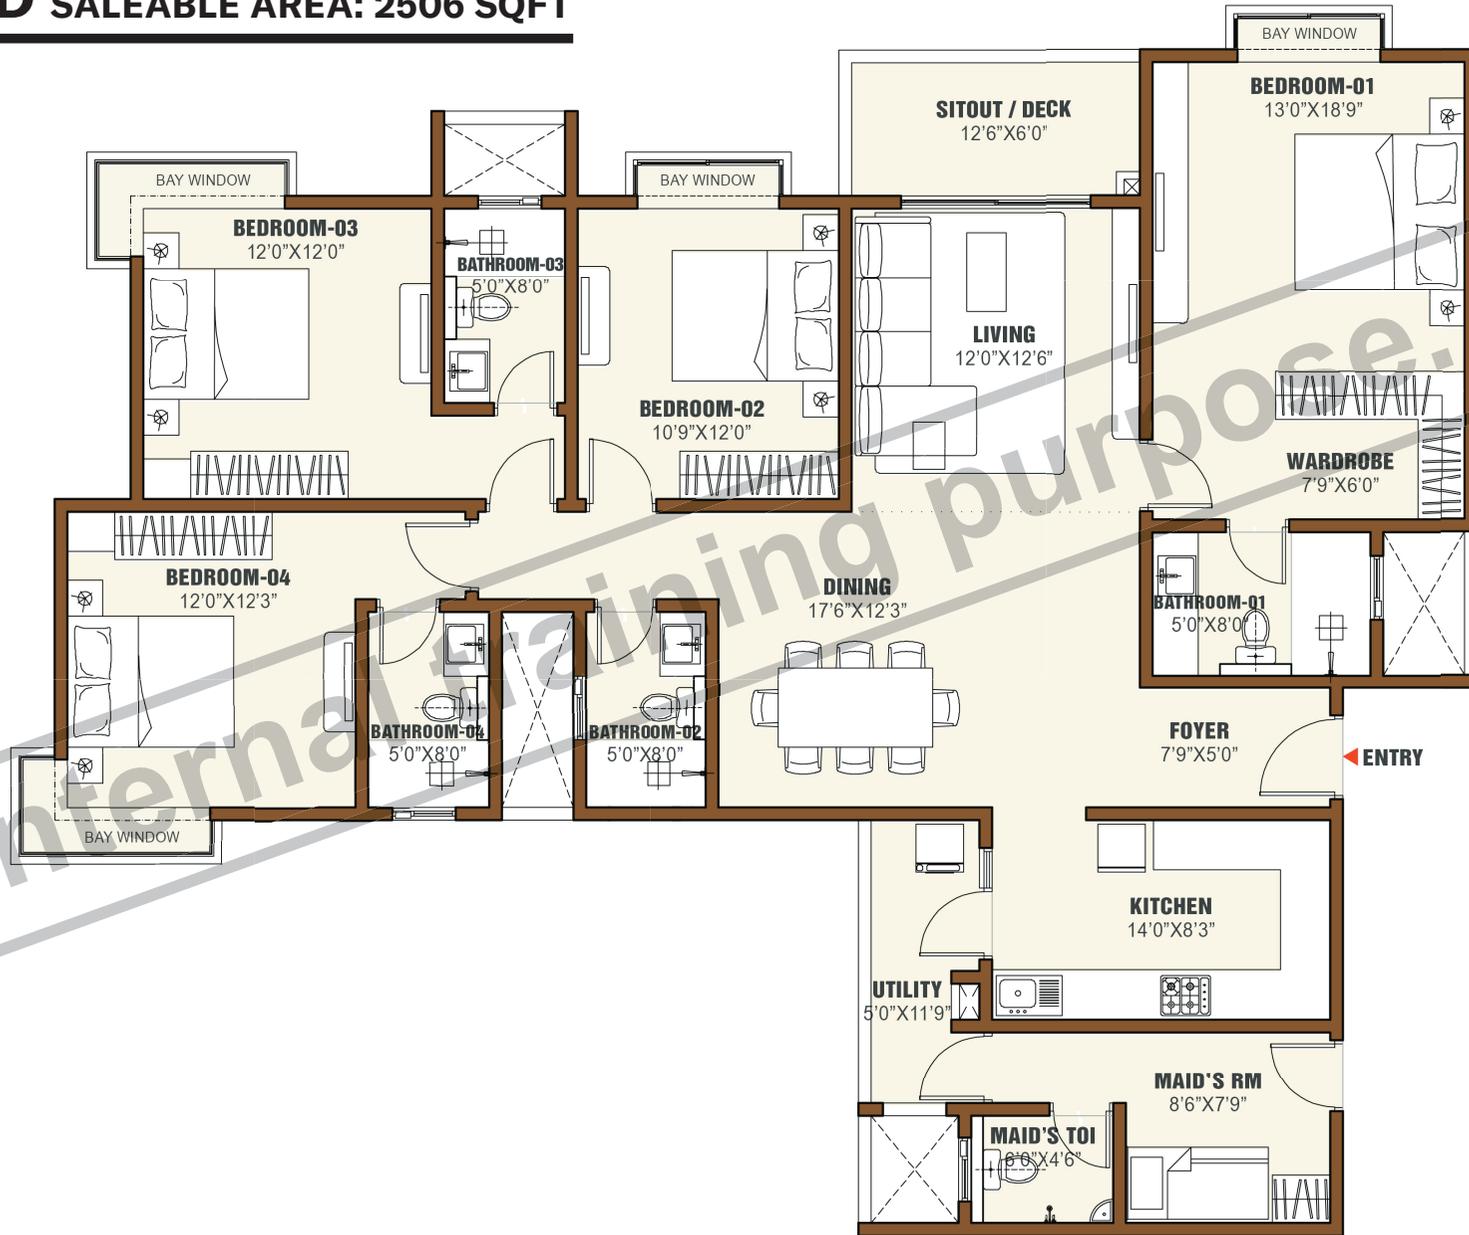

TYPE L1 - LOFT (LOWER LEVEL) SALEABLE AREA: 2132 SQFT

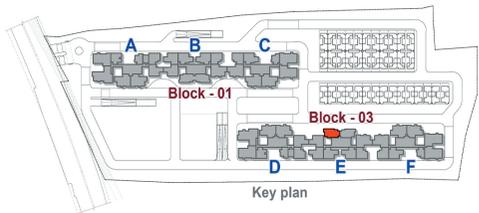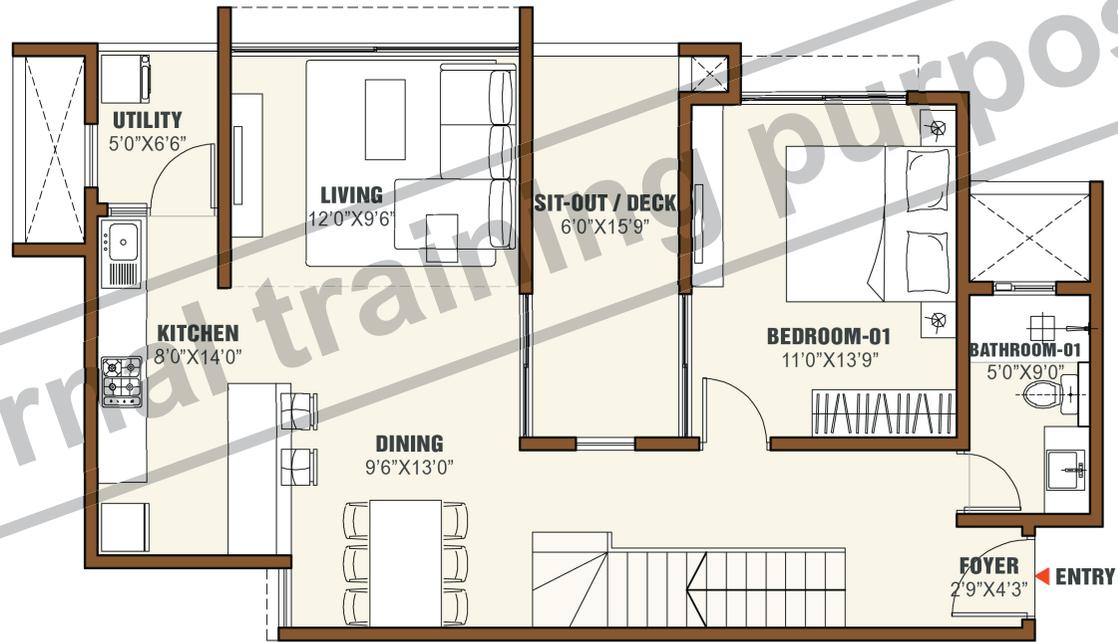

TYPE L1 - LOFT (UPPER LEVEL)

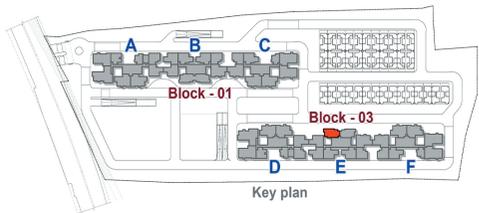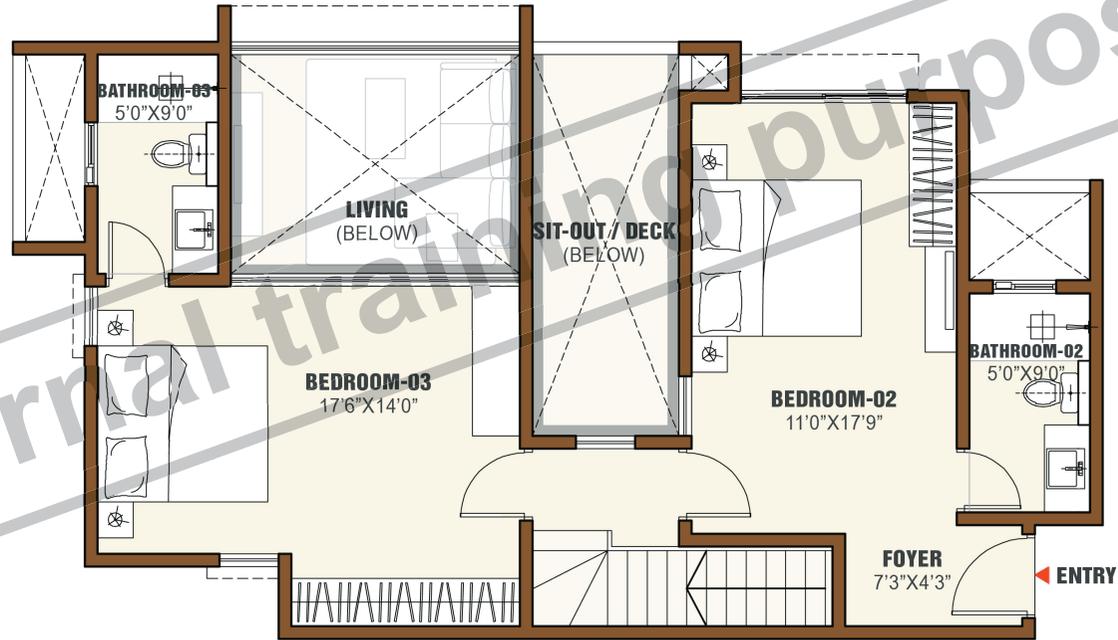

For internal training purpose.

THANK YOU